
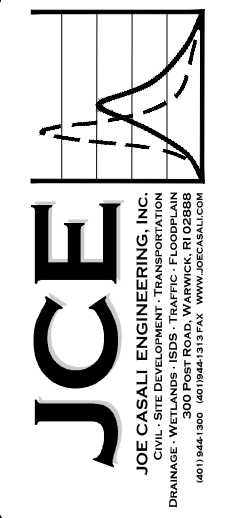
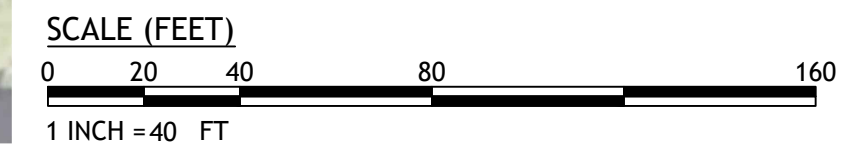


Q:\14-30 RGB\14-30ak SK Schools\Peace Dale Elementary School\ACAD\Peace Dale Elementary [ParkingQueue].dwg Jul. 28, 2020 10:18am

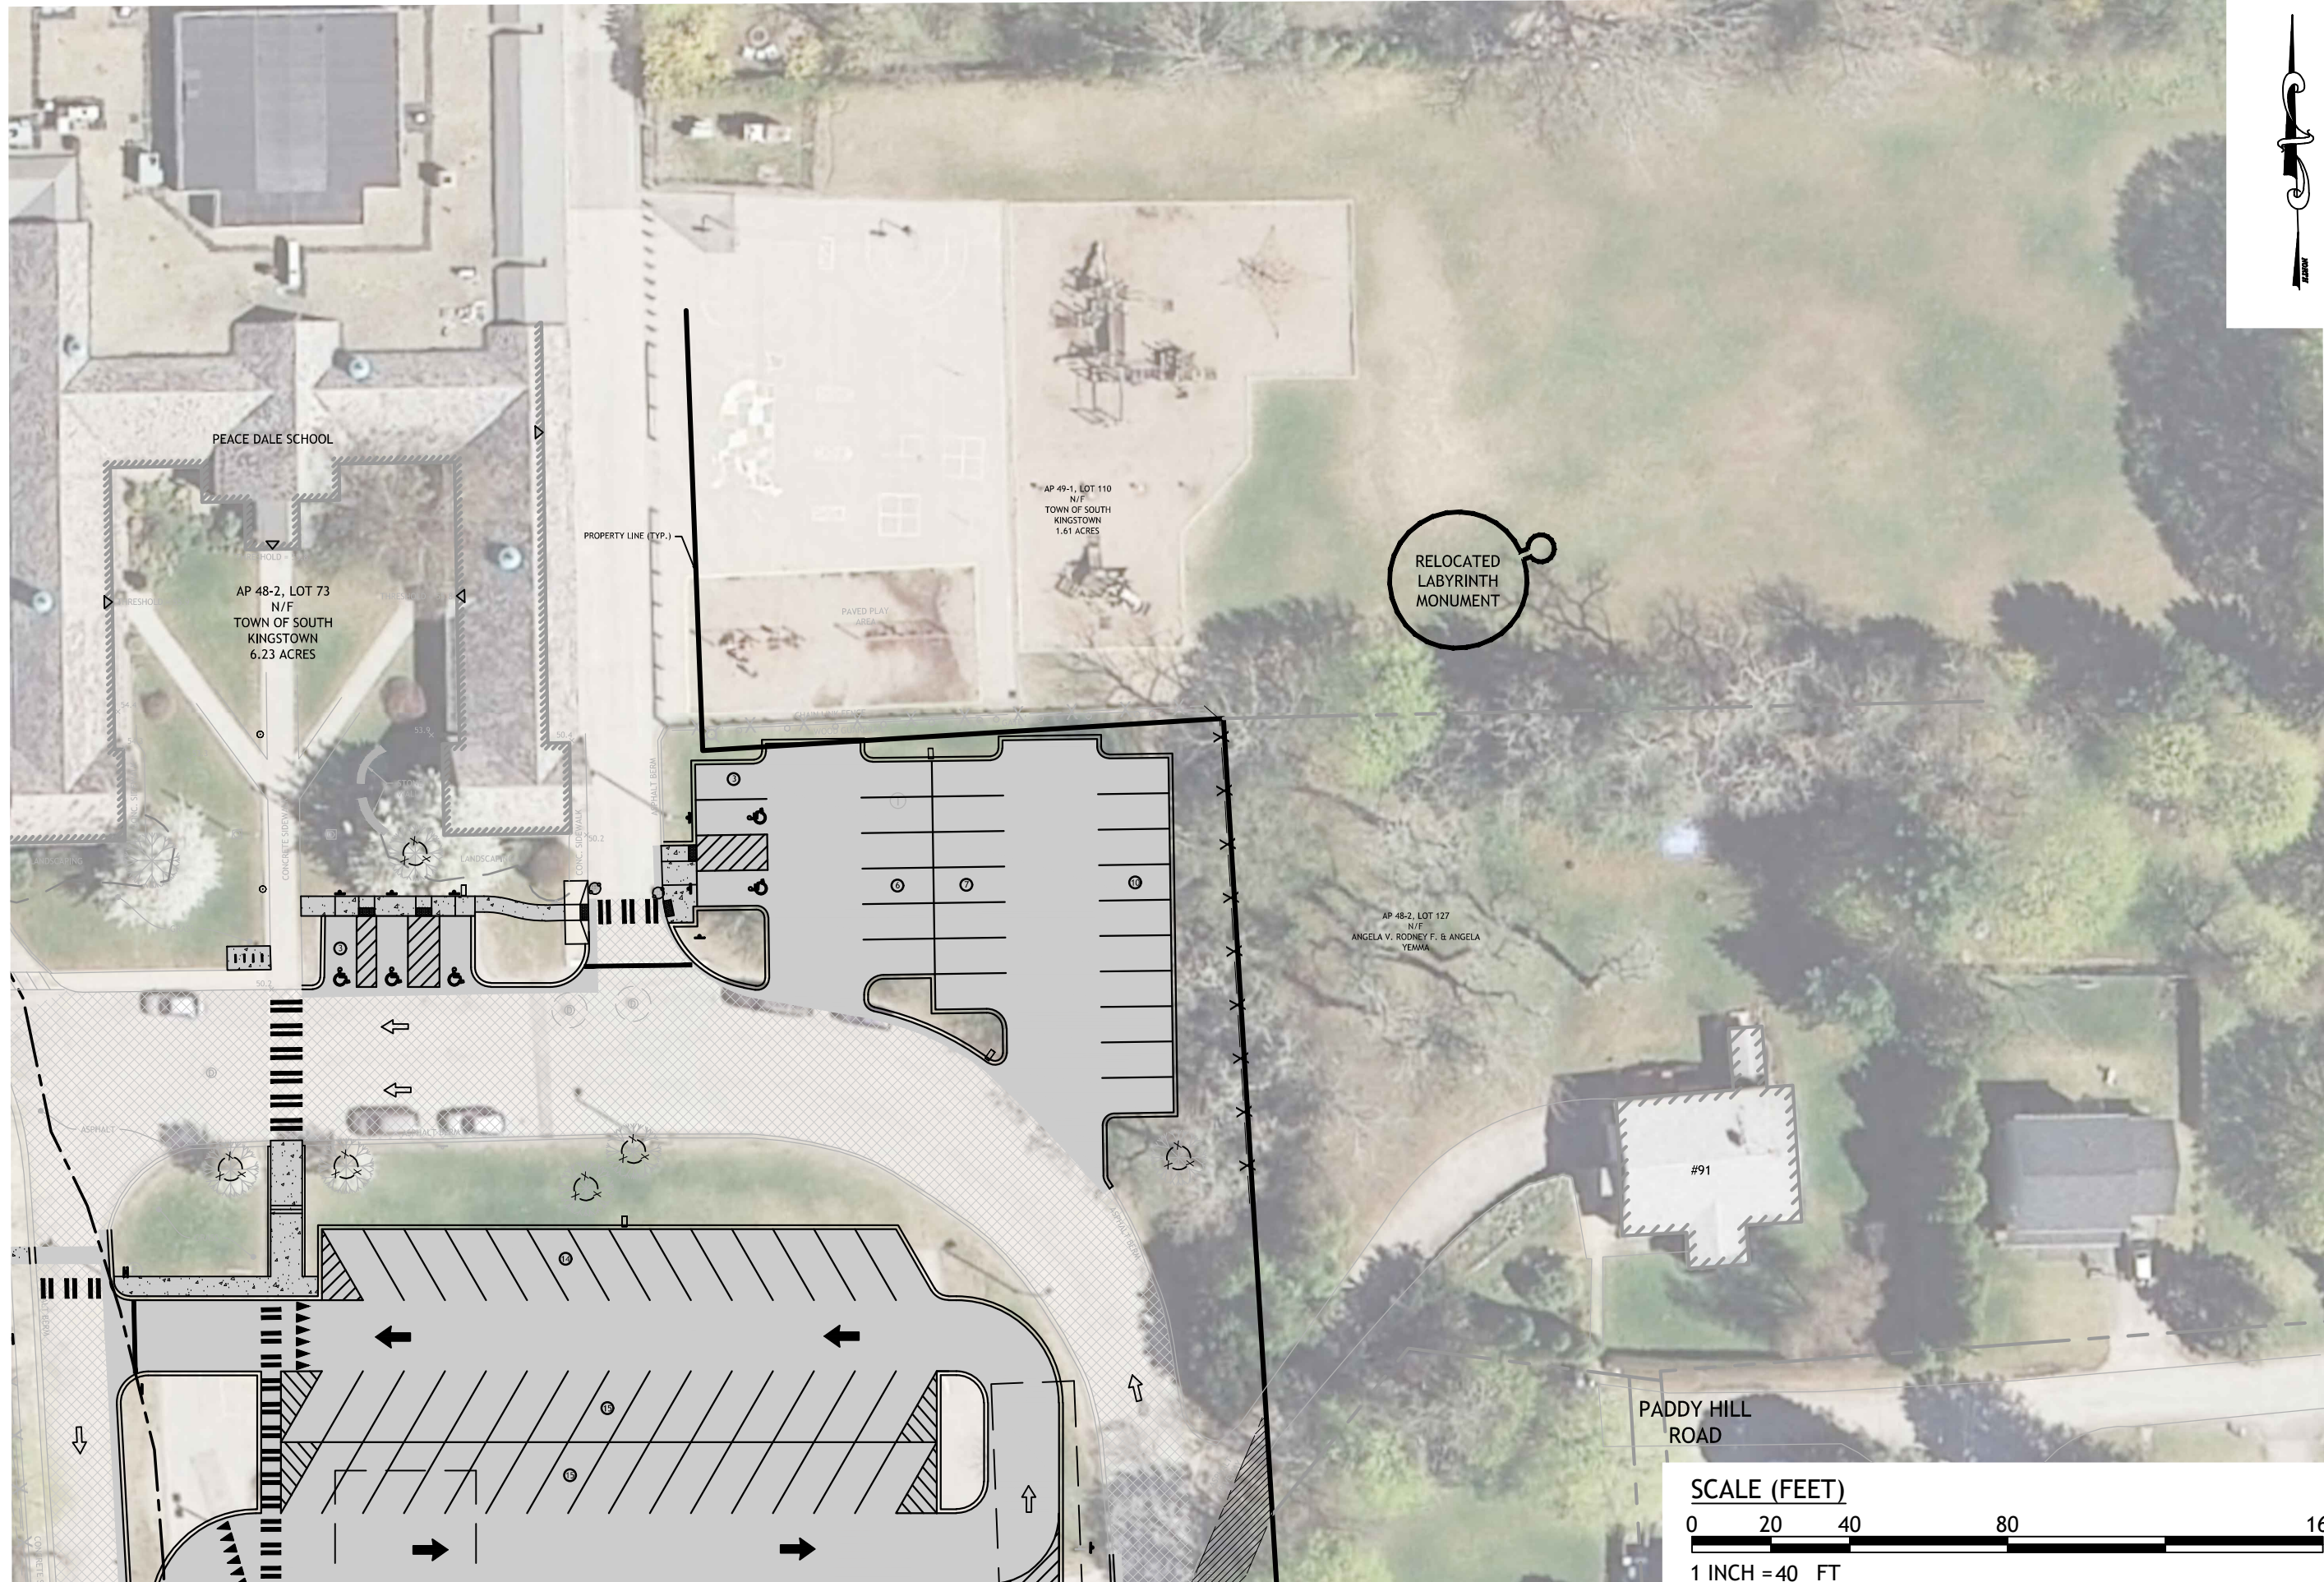

PEACEDALE ELEMENTARY SCHOOL
 109 KERSEY ROAD
 PEACEDALE, RHODE ISLAND
 AP 48-2, LOT 73

NO.	DATE	DESCRIPTION

DESIGNED BY: DRD
 DRAWN BY: DRD
 CHECKED BY: JAC
 DATE: JULY 2020
 PROJECT NO: 14-30ak

ISSUED FOR
 CONSTRUCTION

**RELOCATED
 LABYRINTH
 LOCATION**

**SHEET
 1 OF 1**